


(Part of) Ground Floor Plan

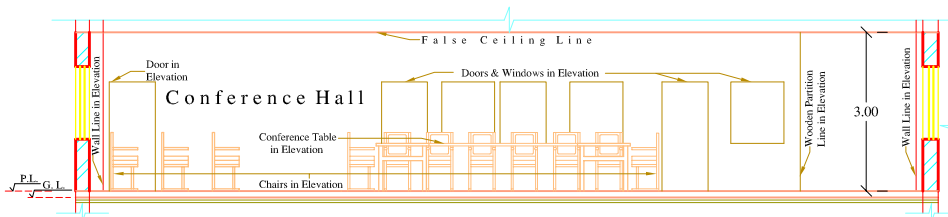

Section At - A-A'


Title : Digital Survey Plan (Part)

Level : Ground Floor Plan (Part)

Project : Confrence Hall at Indira Gandhi National Centre of Arts, Janpath New Delhi.

Client : Indira Gandhi National Centre of Arts,

Built Up Area Details:

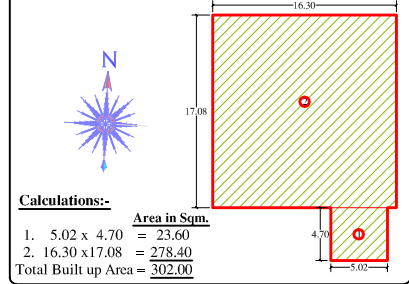

Notes:-

1. All Dimensions have been taken at Ground Floor Level.
2. All Room height are taken from inside only at Ground Floor level.
3. All Dimensions are in Meters.
4. North Shown on the drawing is Magnetic North.

DOOR AND WINDOW SCHEDULE

| S.NO | SYMBOL | SIZE | S. LEVEL | L.LEVEL |
|------|----------------|-----------|----------|---------|
| 1. | D | 1.42x2.10 | - | 2.10 |
| 2. | D ₁ | 1.04x2.10 | - | 2.10 |
| 3. | D ₂ | 0.87x2.06 | - | 2.06 |
| 4. | W | 2.95x1.52 | 0.98 | 2.50 |
| 5. | W ₁ | 1.46x1.37 | 0.98 | 2.35 |
| 6. | W ₂ | 1.14x1.37 | 0.98 | 2.35 |
| 7. | W ₃ | 1.00x1.16 | 0.90 | 2.06 |

SIGN. OF CLIENT **SIGN. OF SURVEYOR**

ACCURATE SURVEYORS PVT LTD

LAND & QUALITY SURVEYORS, GOVT. REGD. VALUERS CIVIL ENGINEERS, ARCHITECTS

OFFICE :-
 J-13/1, IInd FLOOR, PATEL MARKE T,
 RAJOURI GARDEN, NEW DELHI-110027
 PHONE NO:- 25157374, 41044990
 MOB. NO. 93-122-18891, 93-100-66152

Er. Rajesh Bhatia
 Chartered Surveyors, Govt. Approved Valuer
 Civil Engineer
 Ar. Vikrant Bhatia
 Masters in Planning(Housing), Town Planner

| | | |
|-------------------------|---------------------|------------------------|
| Drawn By: Kiran | Survey By: Surinder | Sheet No. 01 |
| Checked: Vikrant Bhatia | Scale: 1:70 | |
| | Date: 21-06-2013 | |