

Title : Existing Floor Plan


Project : Digital Survey Plan Part of
Twin Art Gallery, at
Indra Gandhi National
Center of Arts, Janpath New Delhi.

Client : Indra Gandhi National
Center of Arts,

Level : Ground Floor Plan

Built Up Area Calculations :

1. 2.27 x 0.90 = 2.04 Sqm.
 2. 7.40 x 0.90 = 6.66 Sqm.
 3. 14.52 x 2.50 = 36.30 Sqm.
 4. 23.97 x 2.40 = 57.52 Sqm.
 5. 9.48 x 17.35 = 165.37 Sqm.
 6. 41.90 x 17.35 = 726.96 Sqm.
 7. 9.80 x 14.92 = 146.22 Sqm.
 8. 22.42 x 2.48 = 55.60 Sqm.
- Total Built up Area = 1197.67 Sqm.

 

Notes:-

1. All Room heights are taken from inside only at Ground Floor level.
2. All Dimensions are in Meters.
3. North Shown on the drawing is Magnetic North.
4. All the Measured Dimension are from Inner side.
5. Thickness of wall not Accessible(TWNA)
6. Clear Height upto ceiling level is shown.


SIGN. OF CLIENT SIGN. OF SURVEYOR

ACCURATE SURVEYORS PVT. LTD
OFFICE :-
1/31, Third Floor, Market, Market, RAOJUR GARDEN,
NEW DELHI-110027, PHONE NO:- 251274, 4104990.


RAJESH BHATIA

MEMBER, ROYAL INSTITUTE OF CHARTERED
SURVEYORS (RICS), MEMBER, INDIAN
NATIONAL INSTITUTE OF SURVEYORS (INDIA)
GOVT. APPROVED VALUER, INCOME-TAX DEPTT.
FELLO, INSTITUTION OF GOVT. APPROVED VALUERS
MEMBER, INDIAN COUNCIL OF ARBITRATION (INDIA)
AR. VIKRANT BHATIA
MASTERS IN HOUSING PLANNING(SPA, NEW DELHI)
MEMBER, INSTITUTE OF TOWN PLANNERS (INDIA)
MEMBER, INDIAN BUILDING COMMISSION (INDIA)
MEMBER, INDIAN COUNCIL OF ARCHITECTURE (INDIA)

Drawn By: Krun
Scale: 1:100
Checked: Vikrant Bhatia
Date: 10-05-2013
Sheet No. **01**

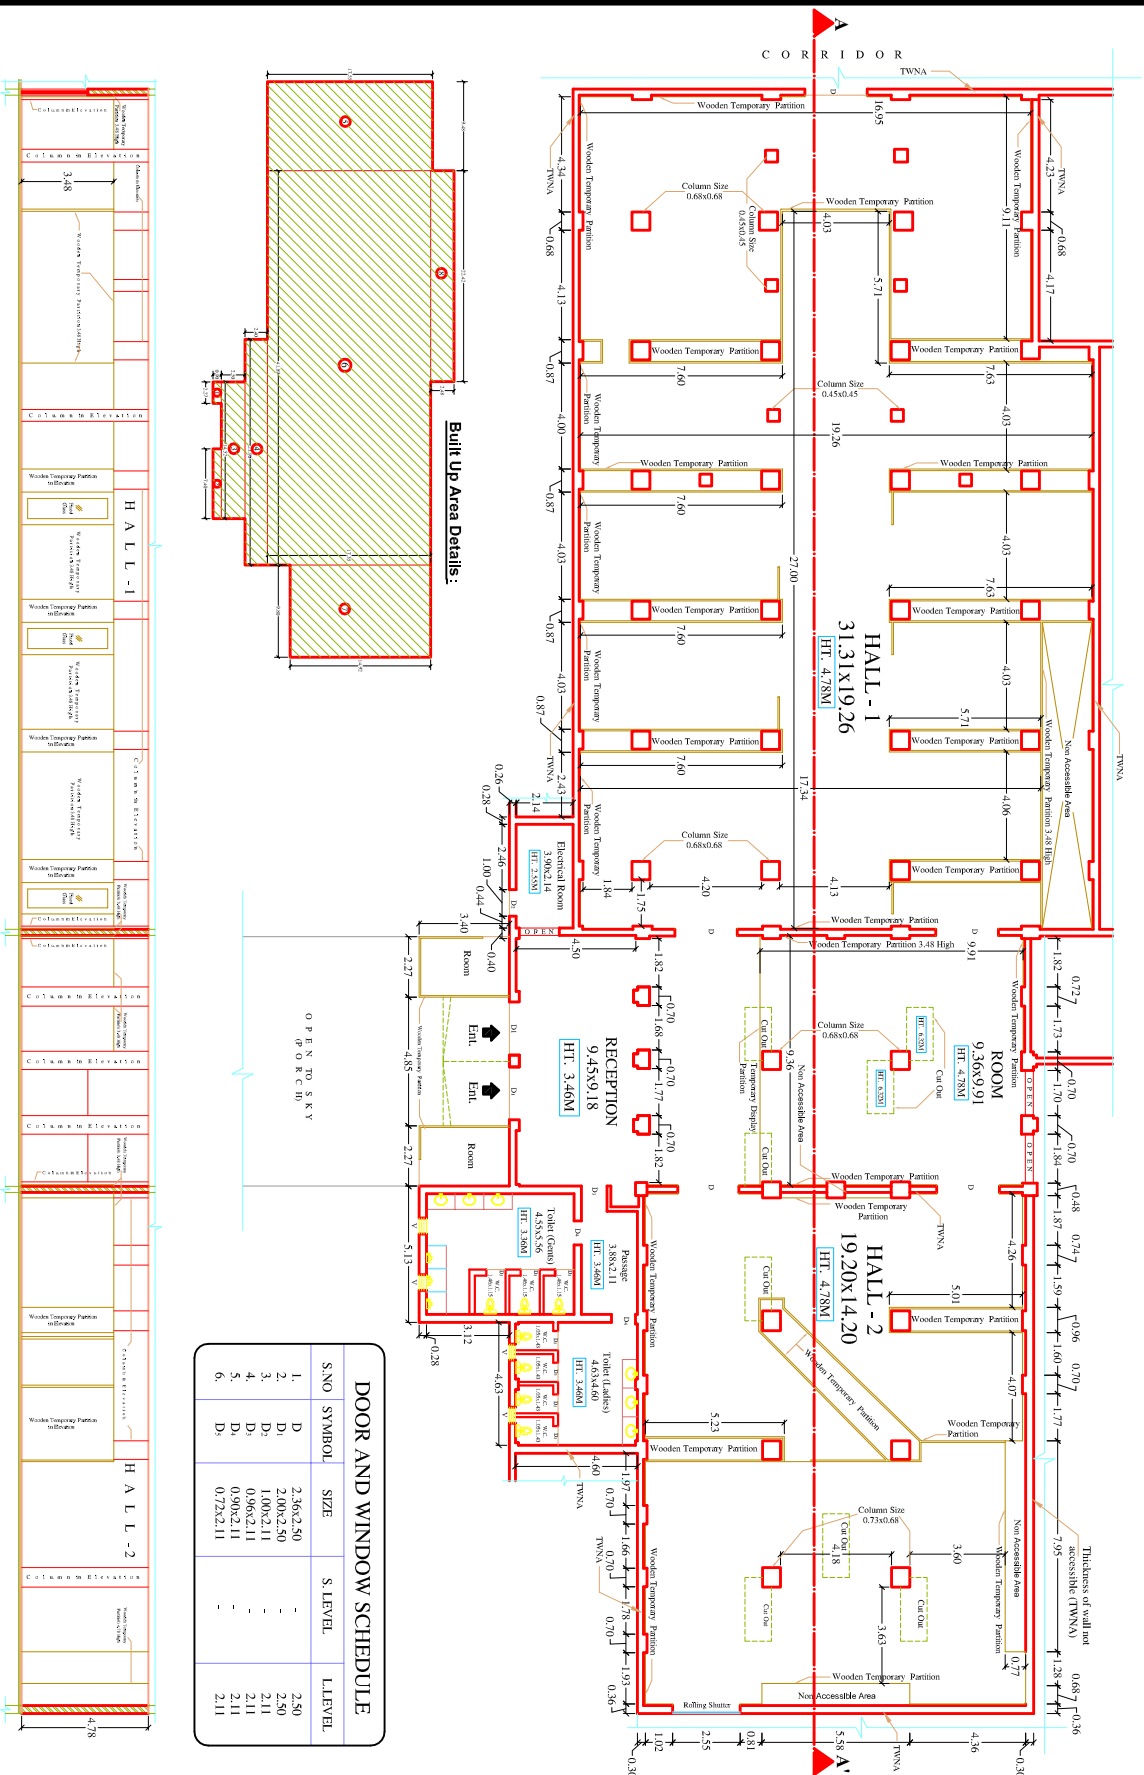


Built Up Area Details:

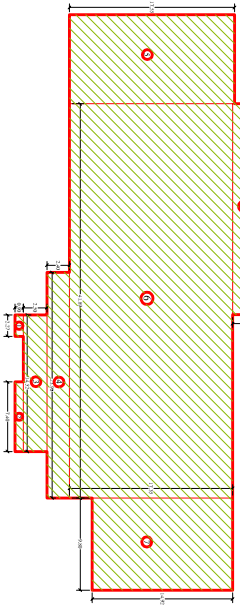

S.NO	SYMBOL	SIZE	S. LEVEL	L. LEVEL
1.	D	2.50x2.50	-	2.50
2.	D-	1.00x2.50	-	2.11
3.	D-	1.00x2.11	-	2.11
4.	D-	0.90x2.11	-	2.11
5.	D-	0.72x2.11	-	2.11
6.	D-	-	-	2.11

SECTION AT - A-A

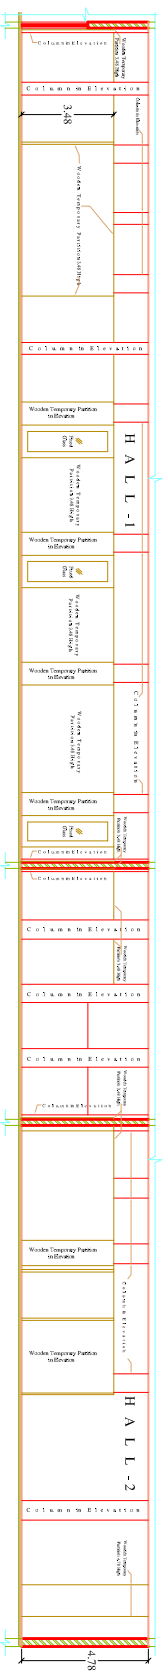

PART GROUND FLOOR PLAN - TWIN ART GALLERY